


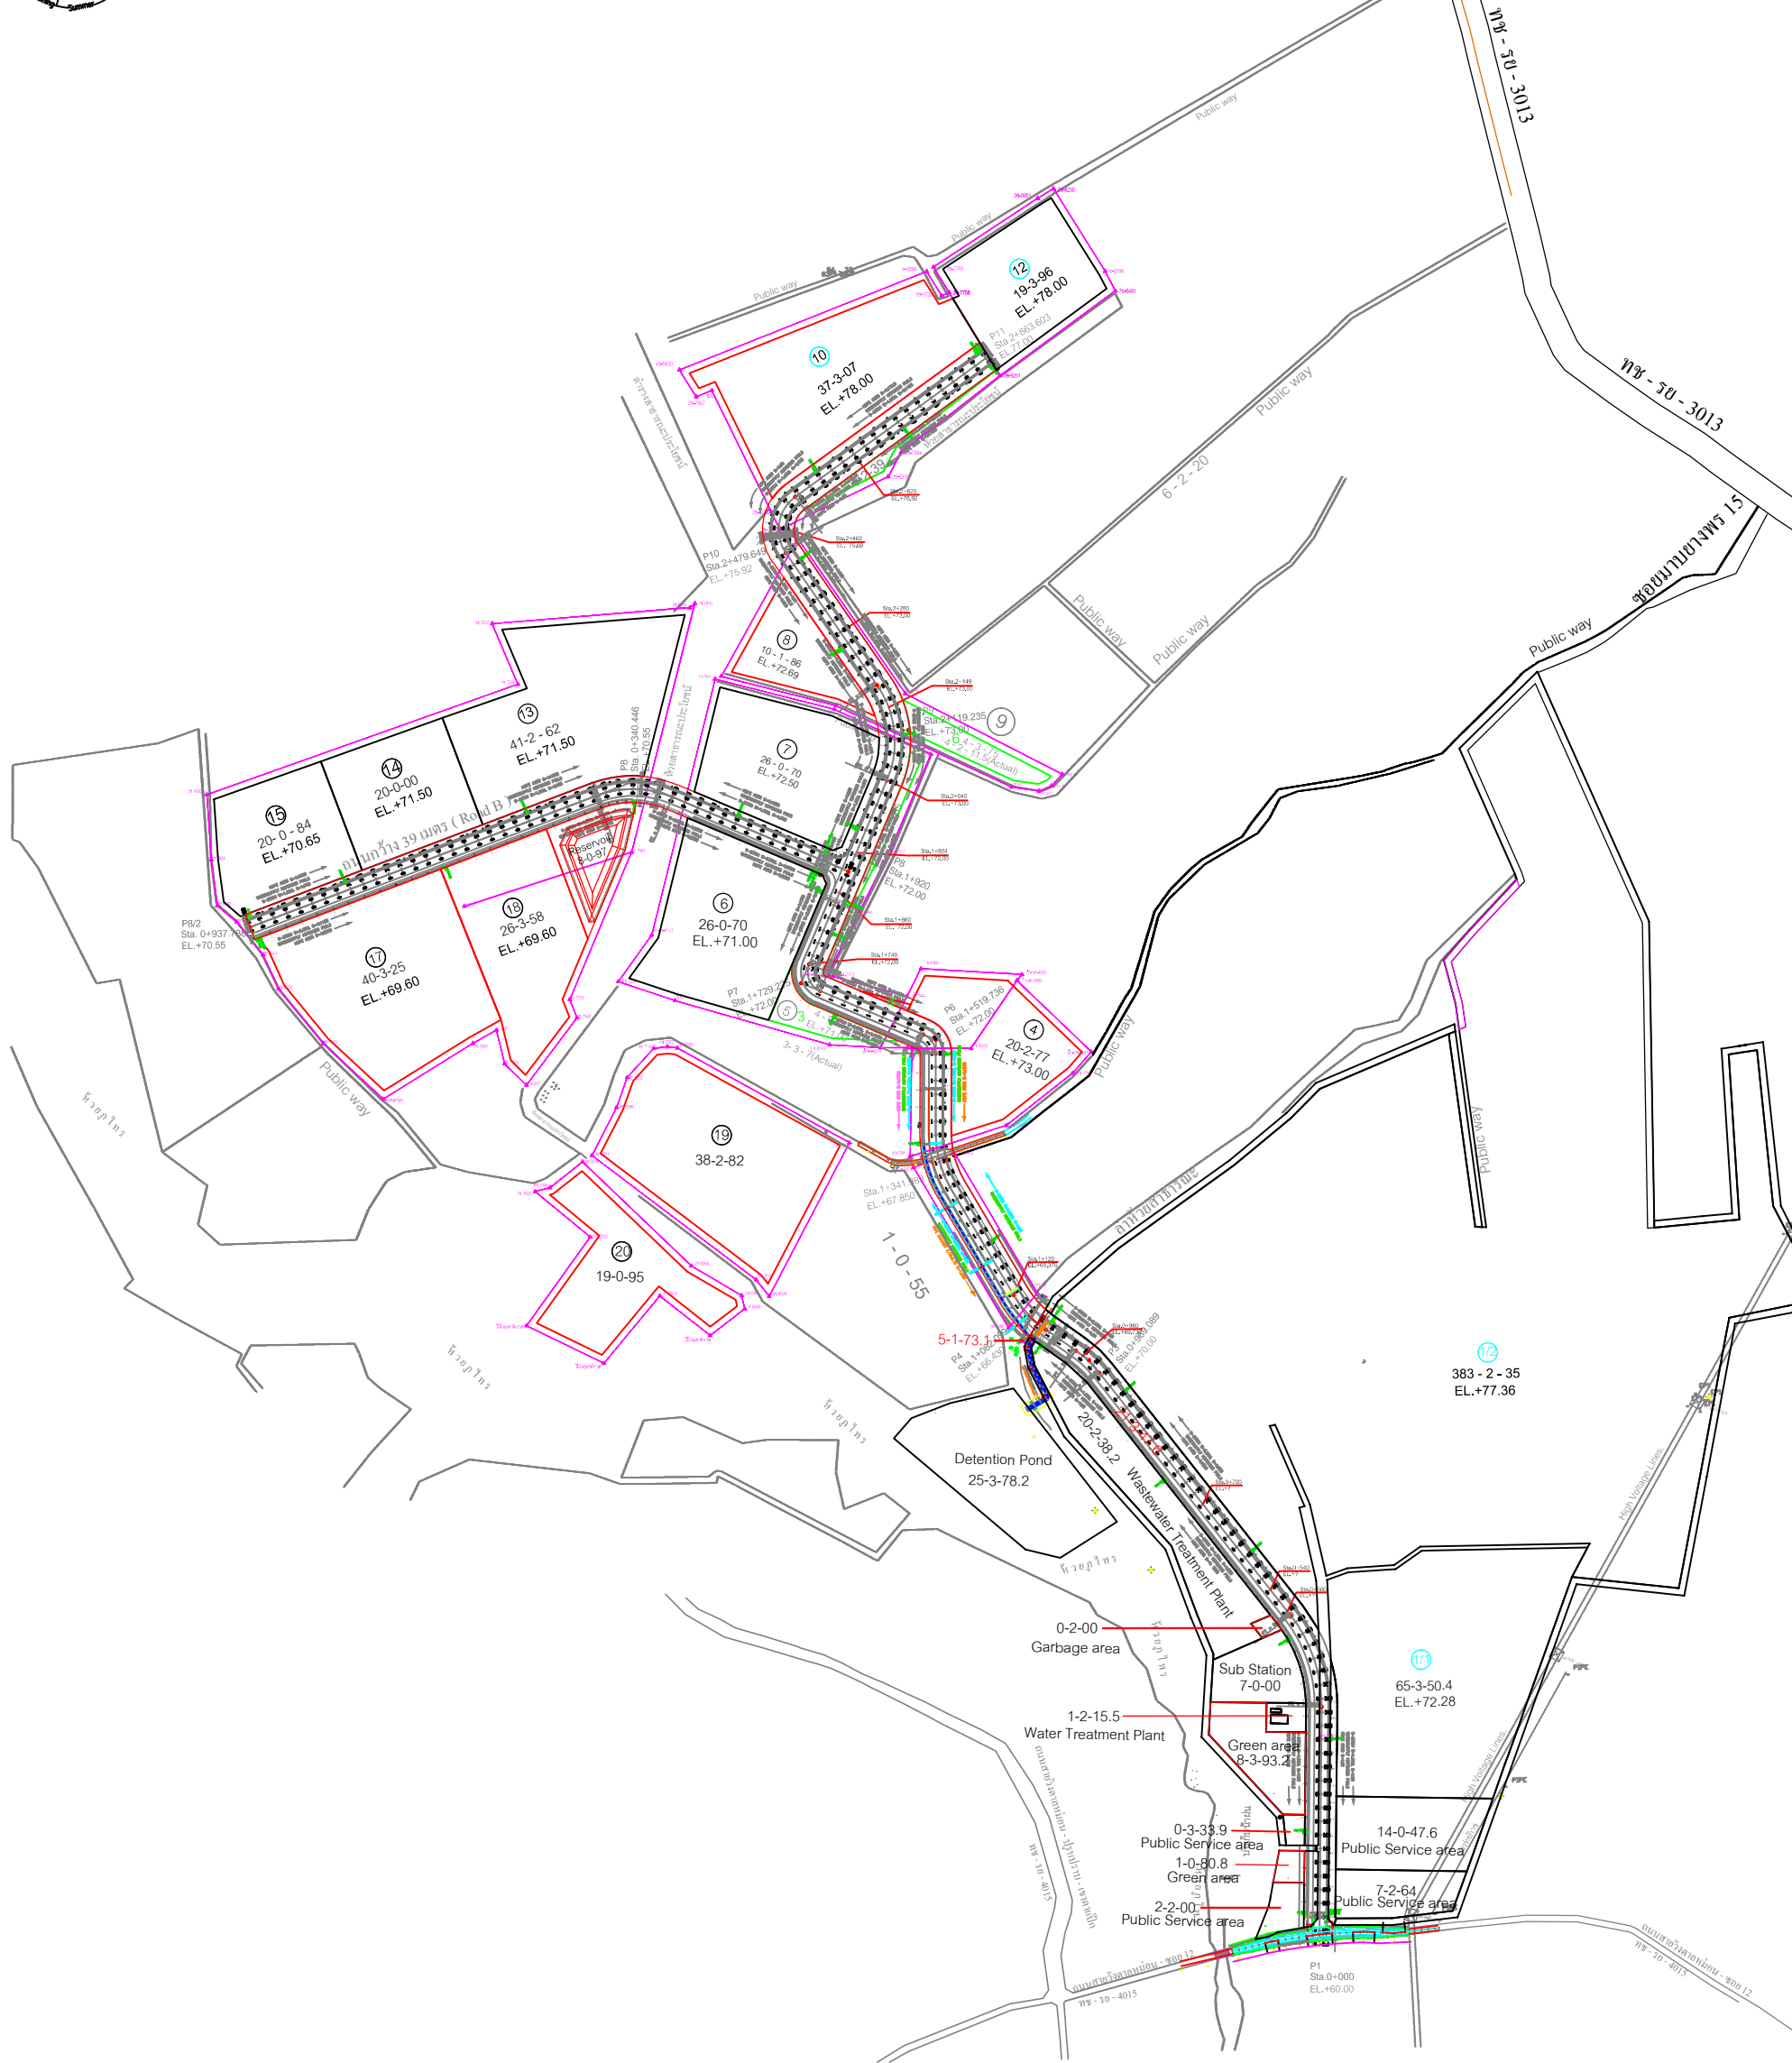

ROJANA INDUSTRIAL PARK PUBLIC CO.,LTD
RAYONG 2 PROJECT (PLUAKDAENG)



SCALE

0

500

1,000 m.

NOTE

THIS DRAWING IS PRELIMINARY DATA ONLY

ROJANA INDUSTRIAL PARK PUB.,CO.,LTD. (RAYONG PROJECT)		PROJECT ROJANA INDUSTRIAL PARK PUB.,CO.,LTD. (RAYONG2 PROJECT)	DRAWING TITLE PLUAK DANG MASTER PLAN
3/7 Hany No.3138 M.2 NOND-BUA, BANGKOK RAYONG 21120, THAILAND TEL.(038) 981 870-4, (038)981 888 FAX.(038) 981 875		OWNER [ibKym i;ov69lkadi, FI0ot Qedyl Z,sk=ox	SCALE 1 : 10000A3
BANGKOK OFFICE e-mail : rojana@rojana.com rojana@info.co.th		LOCATION veg4v x}dcf' 0y'z:yl itpv'	FILE NAME desigination_2013.dwg
RAYONG OFFICE e-mail : rojana_rayong@ttmnet.com			DRAWN PRDA
			CHECK PRDA
			APPROVE PRDA
			CREATE DATE 13012558
			SENT DATE 13012558